


ACCESS

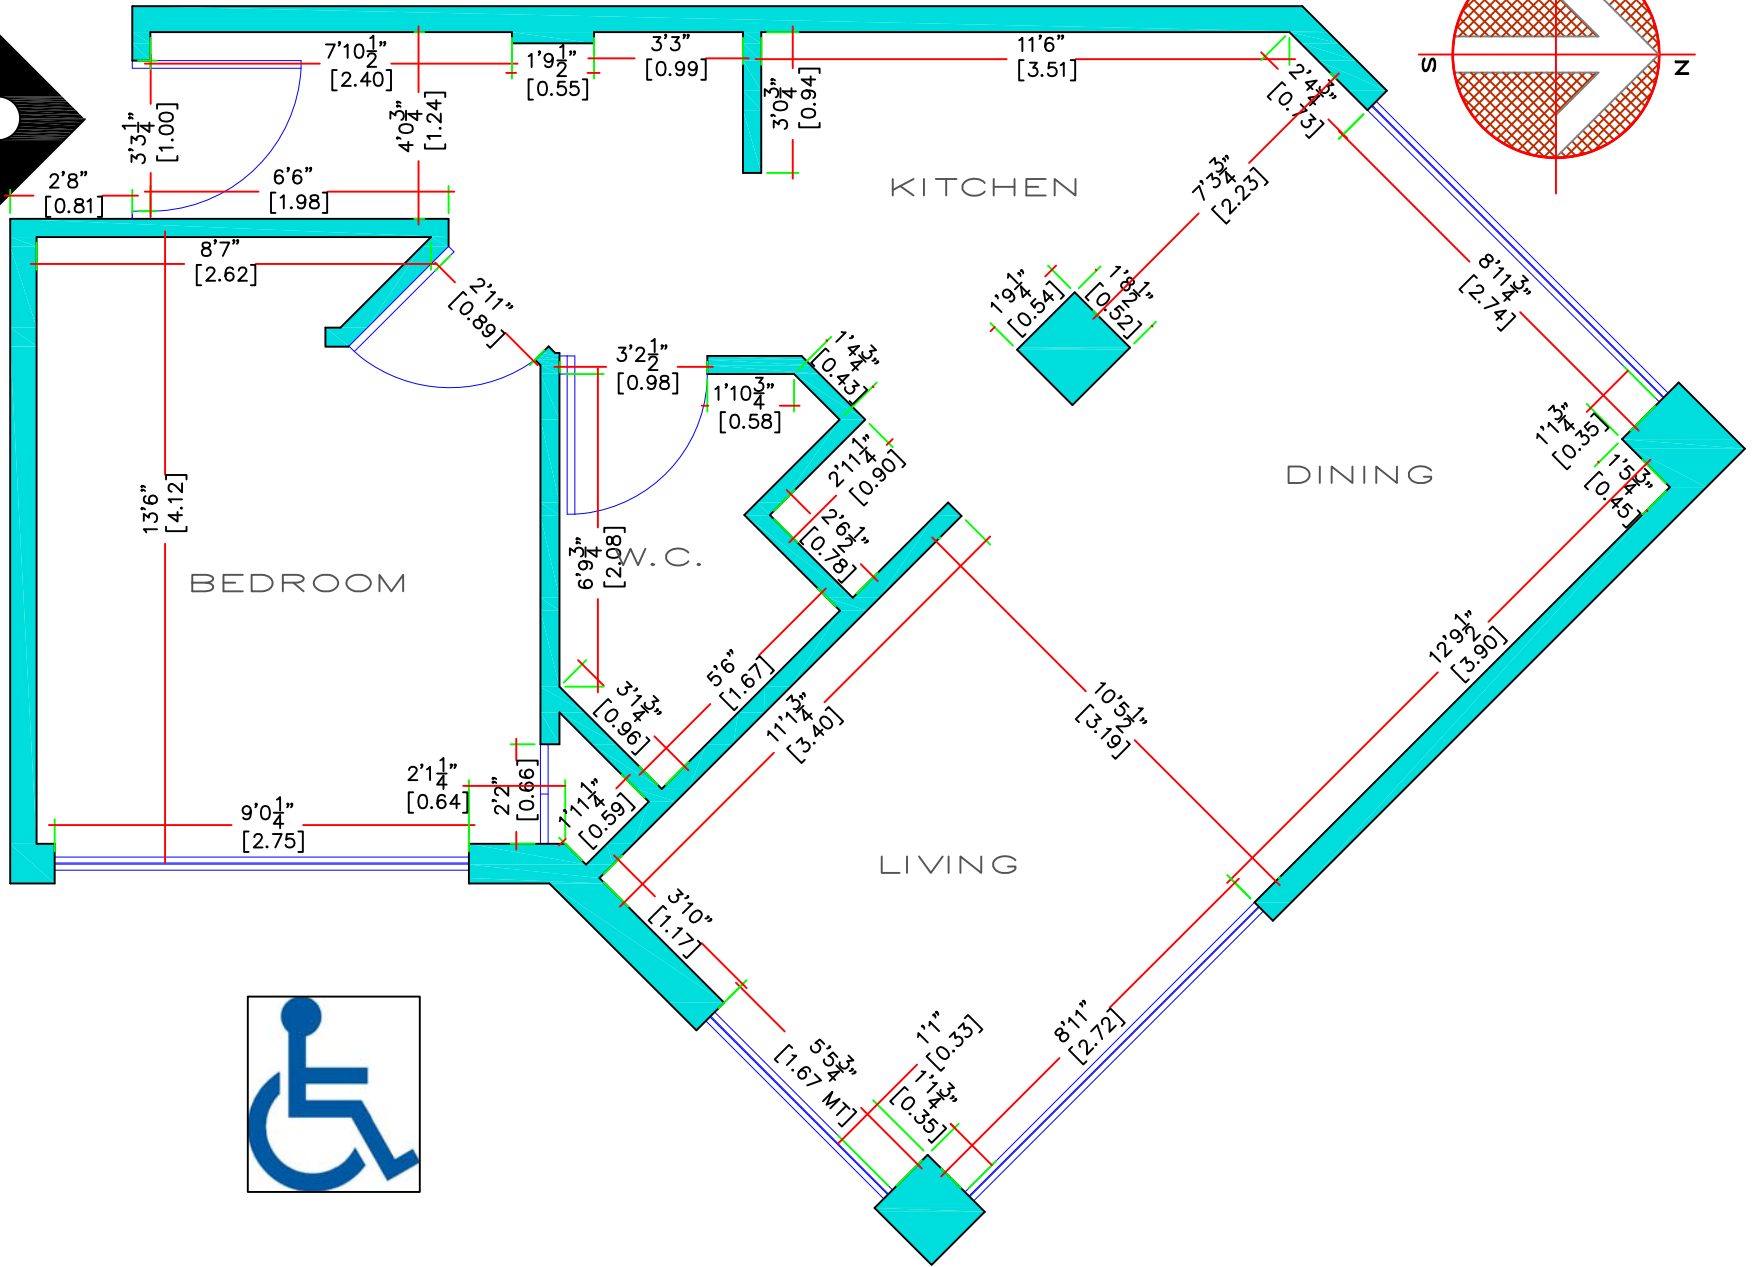

# ARCHITECTURAL PLAN T-I CM-104

MEASURE'S