


914 FT²
85 MT²

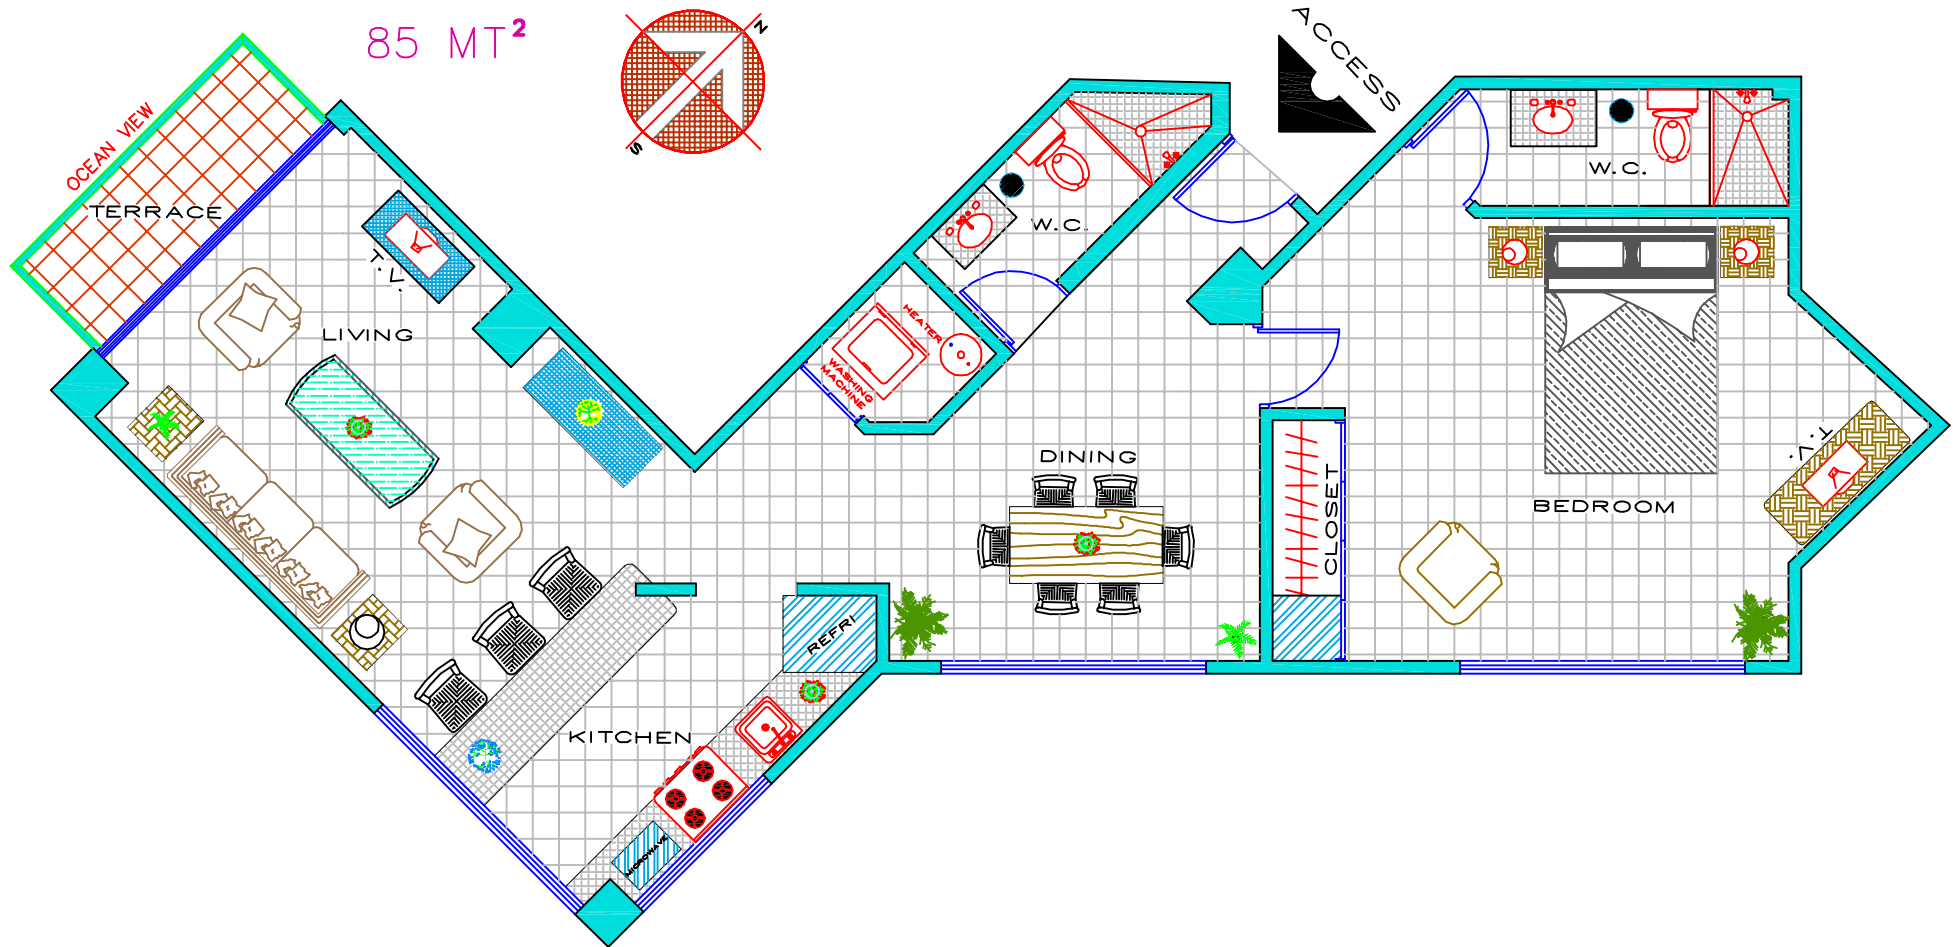

ARCHITECTURAL PLAN T-1 703
FURNITURES